




8 Harry Street, Robertsham, 2091.  
PO Box 993 Southdale,  
2135, Johannesburg, South Africa

Head Office: (Johannesburg) - tel: +27 11 210 2500, fax: +27 11 680 9940  
Branches: (Cape Town) - tel: +27 21 526 3200, fax: +27 21 552 1841  
(Durban) - tel: +27 31 563 1023, fax: +27 31 563 3244

www.gl-events.co.za

FABRIC OPTION\_HOMEMAKERS\_REV00

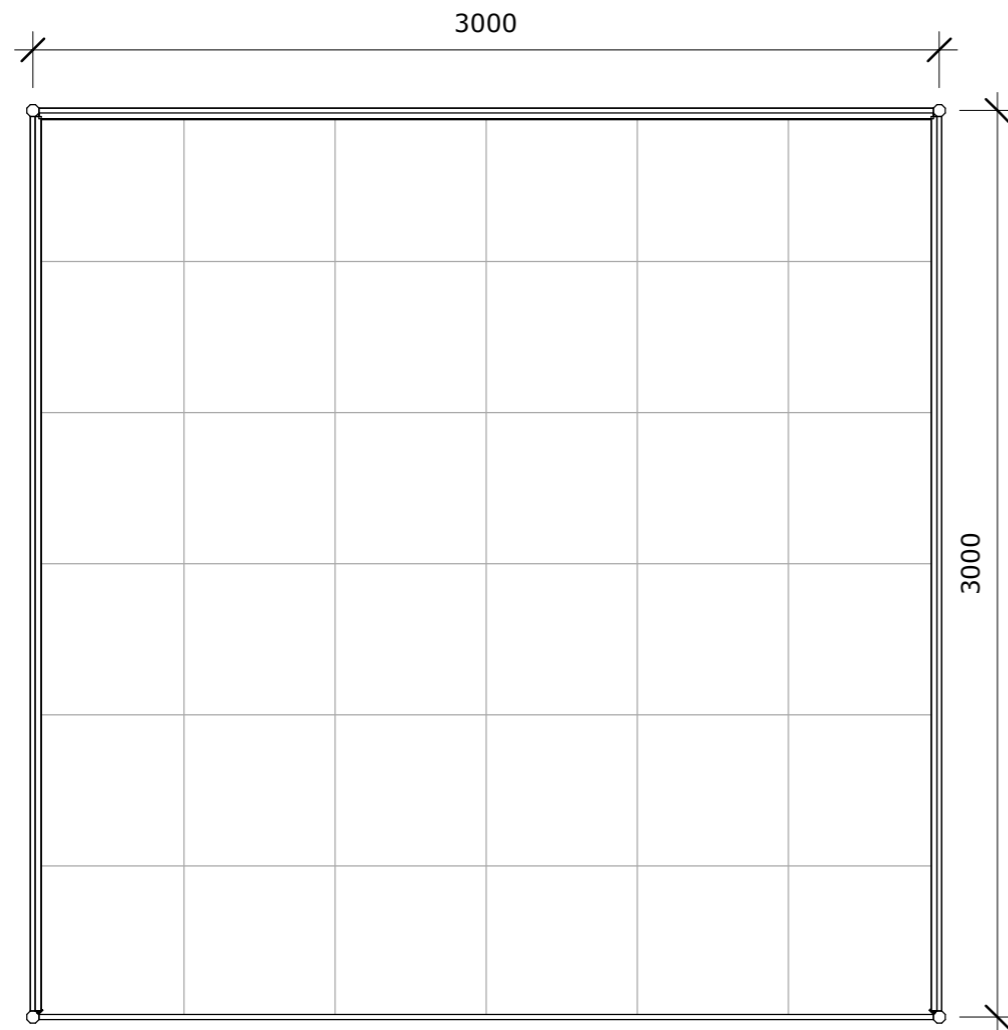

1 PLAN LAYOUT  
1 : 25

CODE	Layout - Furniture DESCRIPTION	QTY
------	-----------------------------------	-----

CODE	Layout - Plants DESCRIPTION	QTY
------	--------------------------------	-----




8 Harry Street, Robertsham, 2091.  
PO Box 993 Southdale,  
2135, Johannesburg, South Africa


Head Office: (Johannesburg) - tel: +27 11 210 2500, fax: +27 11 680 9940  
Branches: (Cape Town) - tel: +27 21 526 3200, fax: +27 21 552 1841  
(Durban) - tel: +27 31 563 1023, fax: +27 31 563 3244

www.gl-events.co.za

FABRIC OPTION\_HOMEMAKERS\_REV00

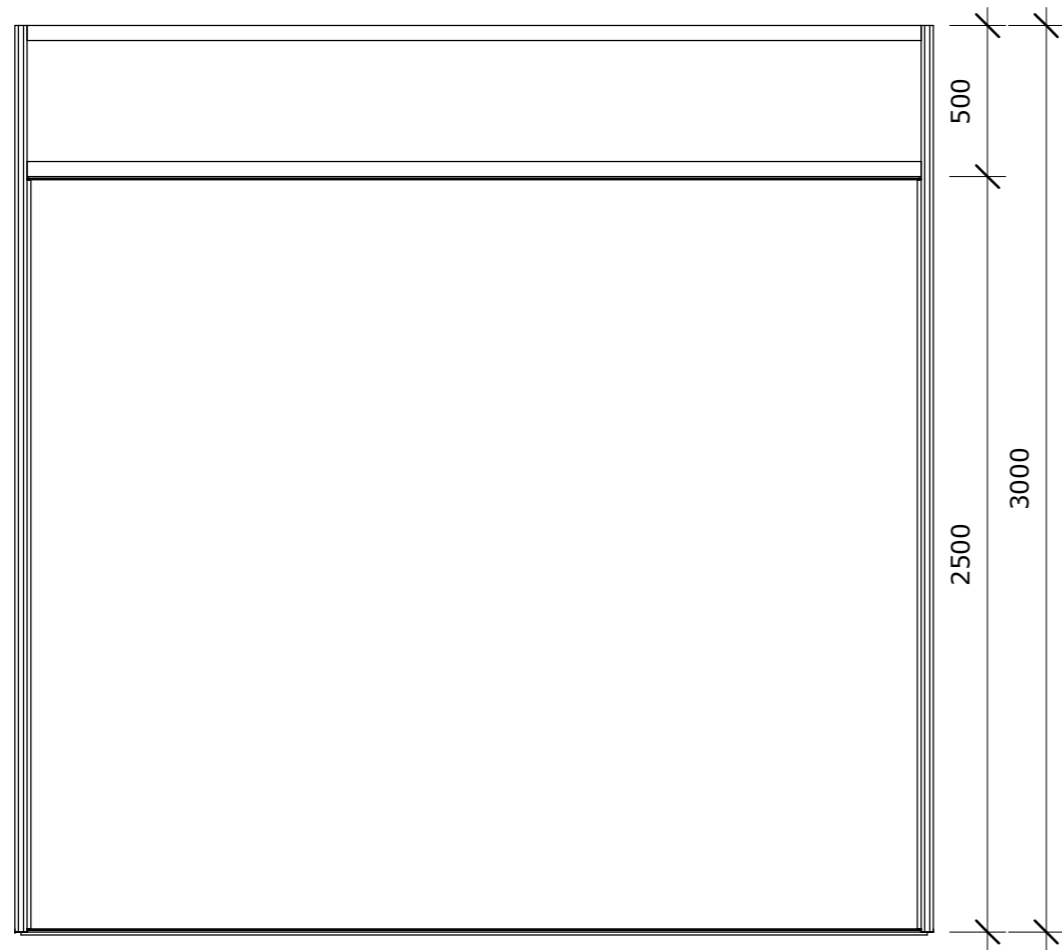

1 FRONT ELEVATION  
1 : 25

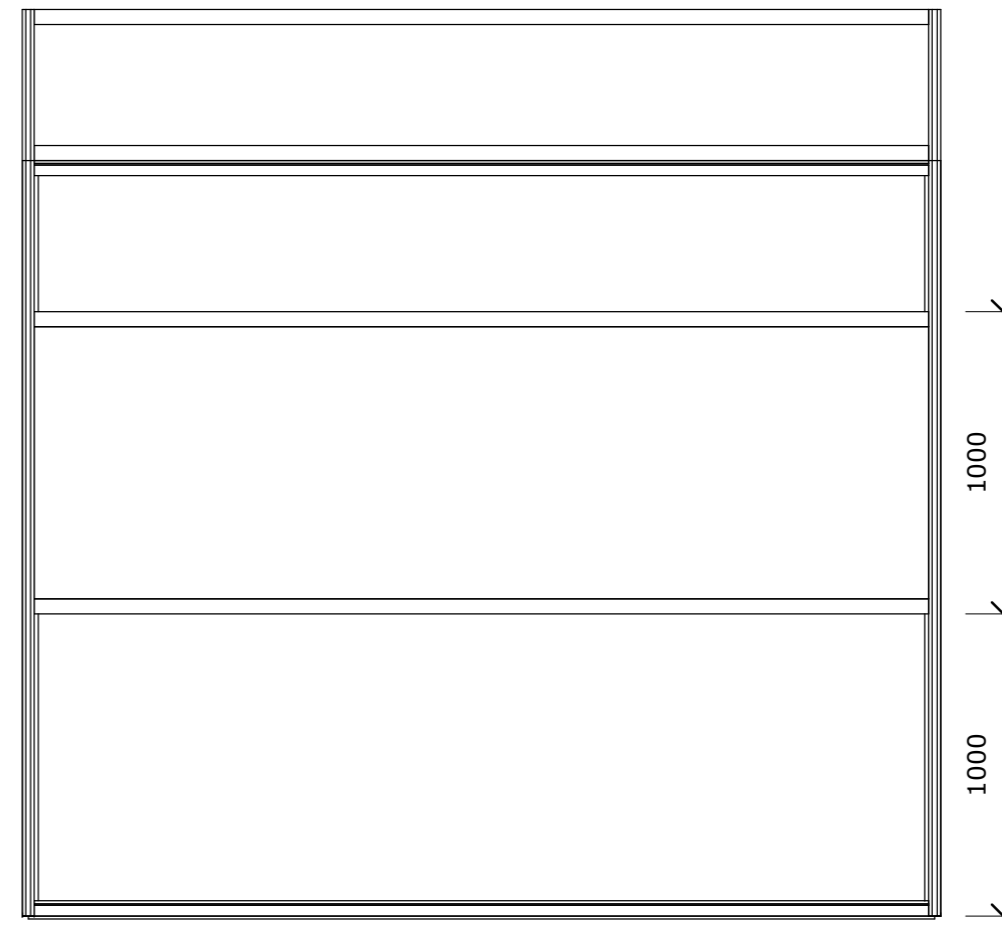

2 BACK ELEVATION  
1 : 25



8 Harry Street, Robertsham, 2091.  
PO Box 993 Southdale,  
2135, Johannesburg, South Africa


Head Office: (Johannesburg) - tel: +27 11 210 2500, fax: +27 11 680 9940  
Branches: (Cape Town) - tel: +27 21 526 3200, fax: +27 21 552 1841  
(Durban) - tel: +27 31 563 1023, fax: +27 31 563 3244

www.gl-events.co.za

FABRIC OPTION\_HOMEMAKERS\_REV00

Important graphic specifications

- Artwork must be provided in High resolution PDF or Jpeg.
- 120 dpi at full size or 300 dpi half size.
- Allow for 10mm bleed.
- Strictly check final sizes and quantities on graphic legend.
- Label artwork according to graphic legend.
- Please note: Artwork not to spec will delay build-up

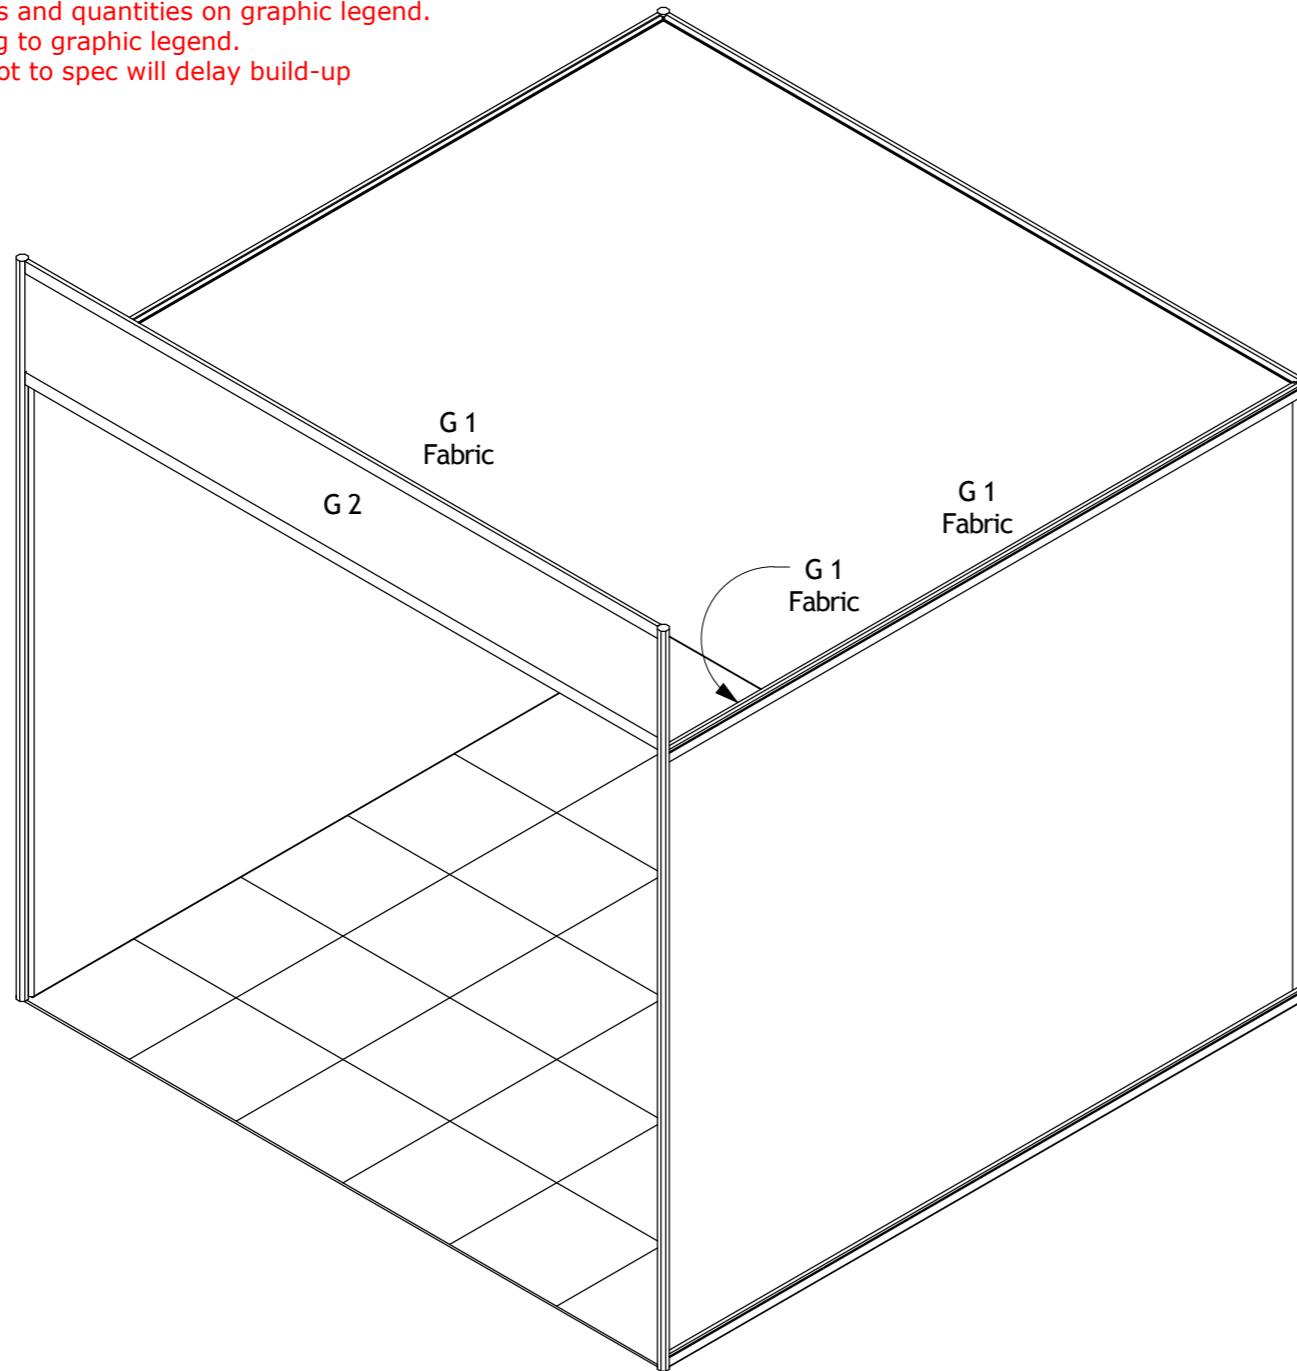

1 ISOMETRIC

Layout - Graphics

CODE	DESCRIPTION	WIDTH	HEIGHT	QTY
G2	GRAPHIC	2980	420	1

Layout - Clip on

CODE	DESCRIPTION	WIDTH	HEIGHT	QTY
------	-------------	-------	--------	-----

Layout - Fabric

CODE	DESCRIPTION	WIDTH	HEIGHT	QTY
GF1	FABRIC GRAPHIC	2960	2480	3



8 Harry Street, Robertsham, 2091.  
PO Box 993 Southdale,  
2135, Johannesburg, South Africa

Head Office: (Johannesburg) - tel: +27 11 210 2500, fax: +27 11 680 9940  
Branches: (Cape Town) - tel: +27 21 526 3200, fax: +27 21 552 1841  
(Durban) - tel: +27 31 563 1023, fax: +27 31 563 3244

www.gl-events.co.za

FABRIC OPTION\_HOMEMAKERS\_REV00


REVISION KEY:

Rev1 - RED

Rev2 - BLUE

Rev3 - ORANGE

Special notes - PURPLE

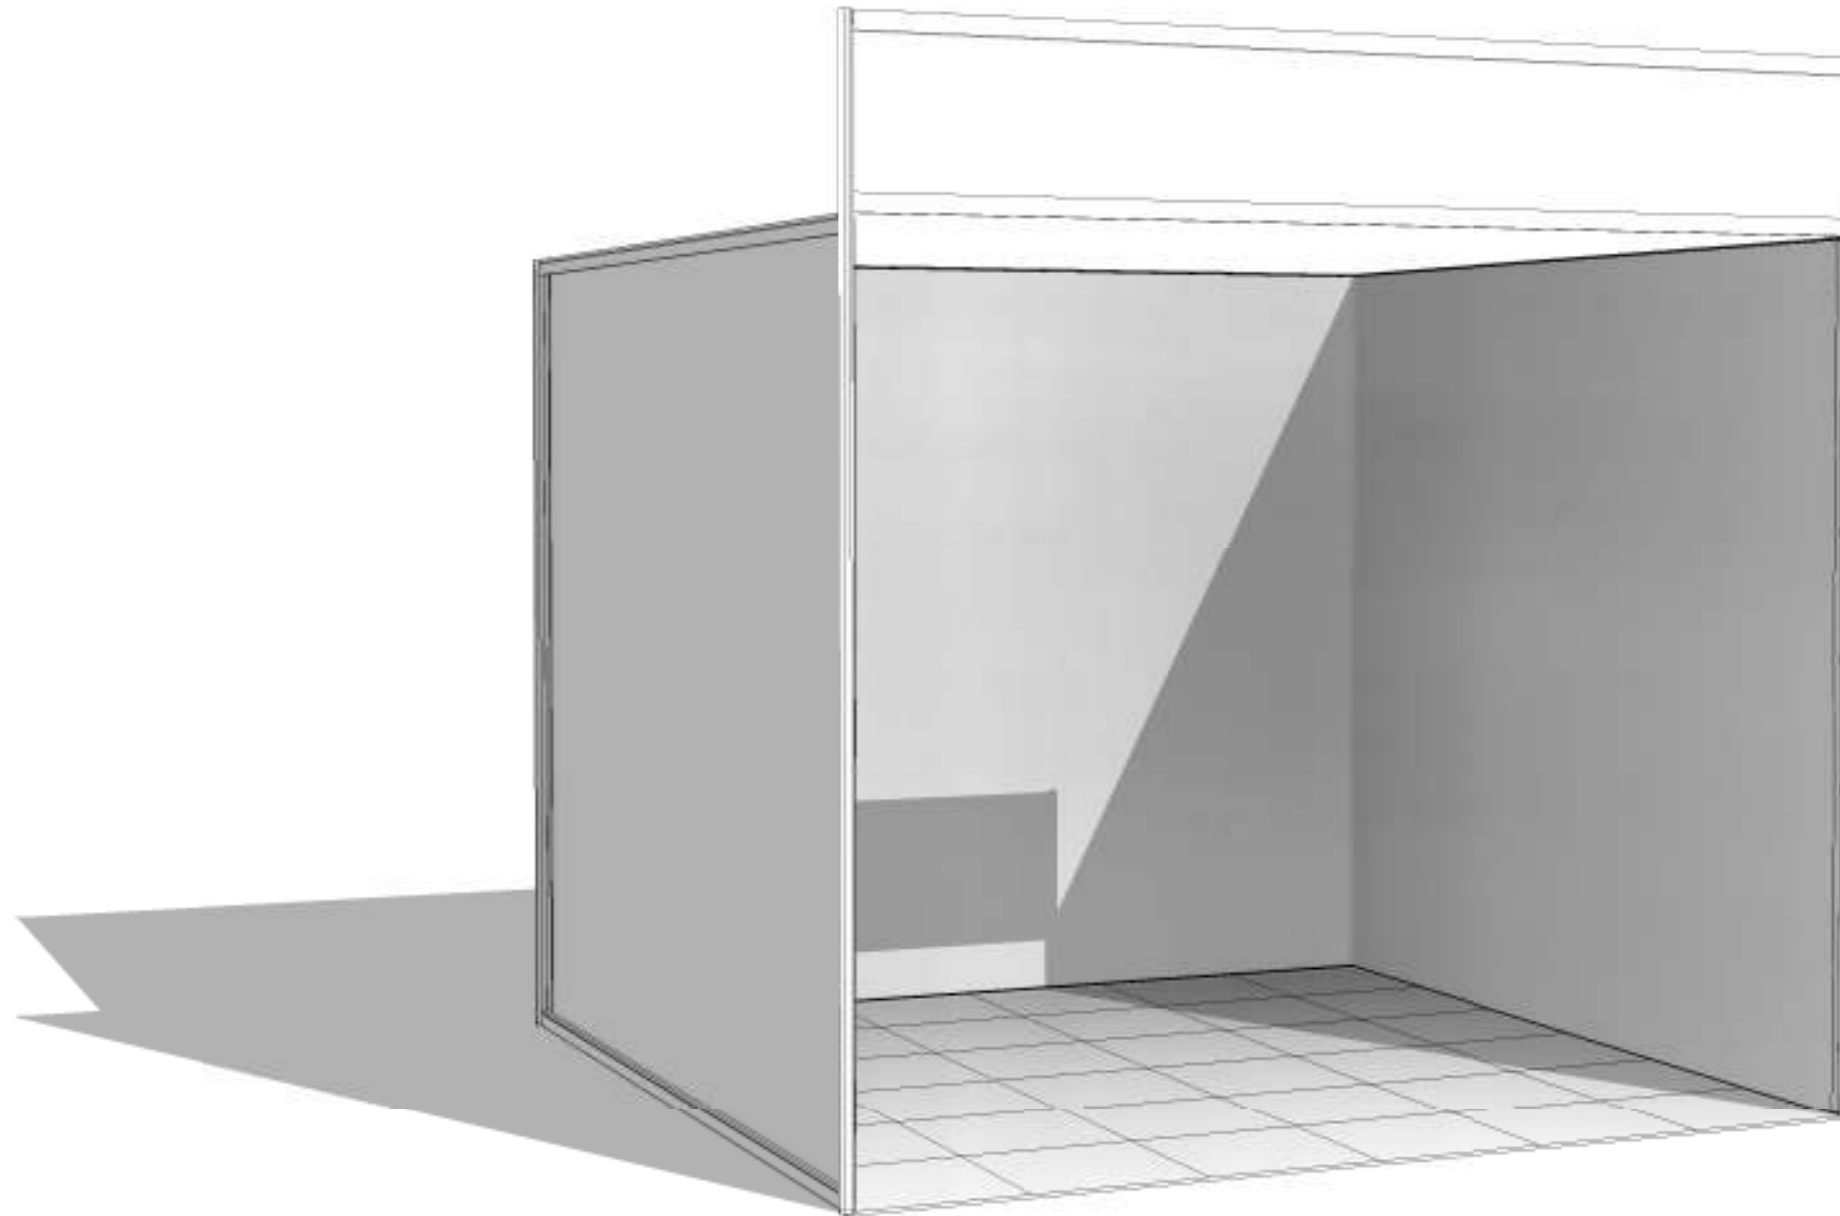

① PERSPECTIVE 1




8 Harry Street, Robertsham, 2091.  
PO Box 993 Southdale,  
2135, Johannesburg, South Africa

Head Office: (Johannesburg) - tel: +27 11 210 2500, fax: +27 11 680 9940  
Branches: (Cape Town) - tel: +27 21 526 3200, fax: +27 21 552 1841  
(Durban) - tel: +27 31 563 1023, fax: +27 31 563 3244

www.gl-events.co.za

FABRIC OPTION\_HOMEMAKERS\_REV00

TECHNICAL CUTTING LIST build up:  
break down:

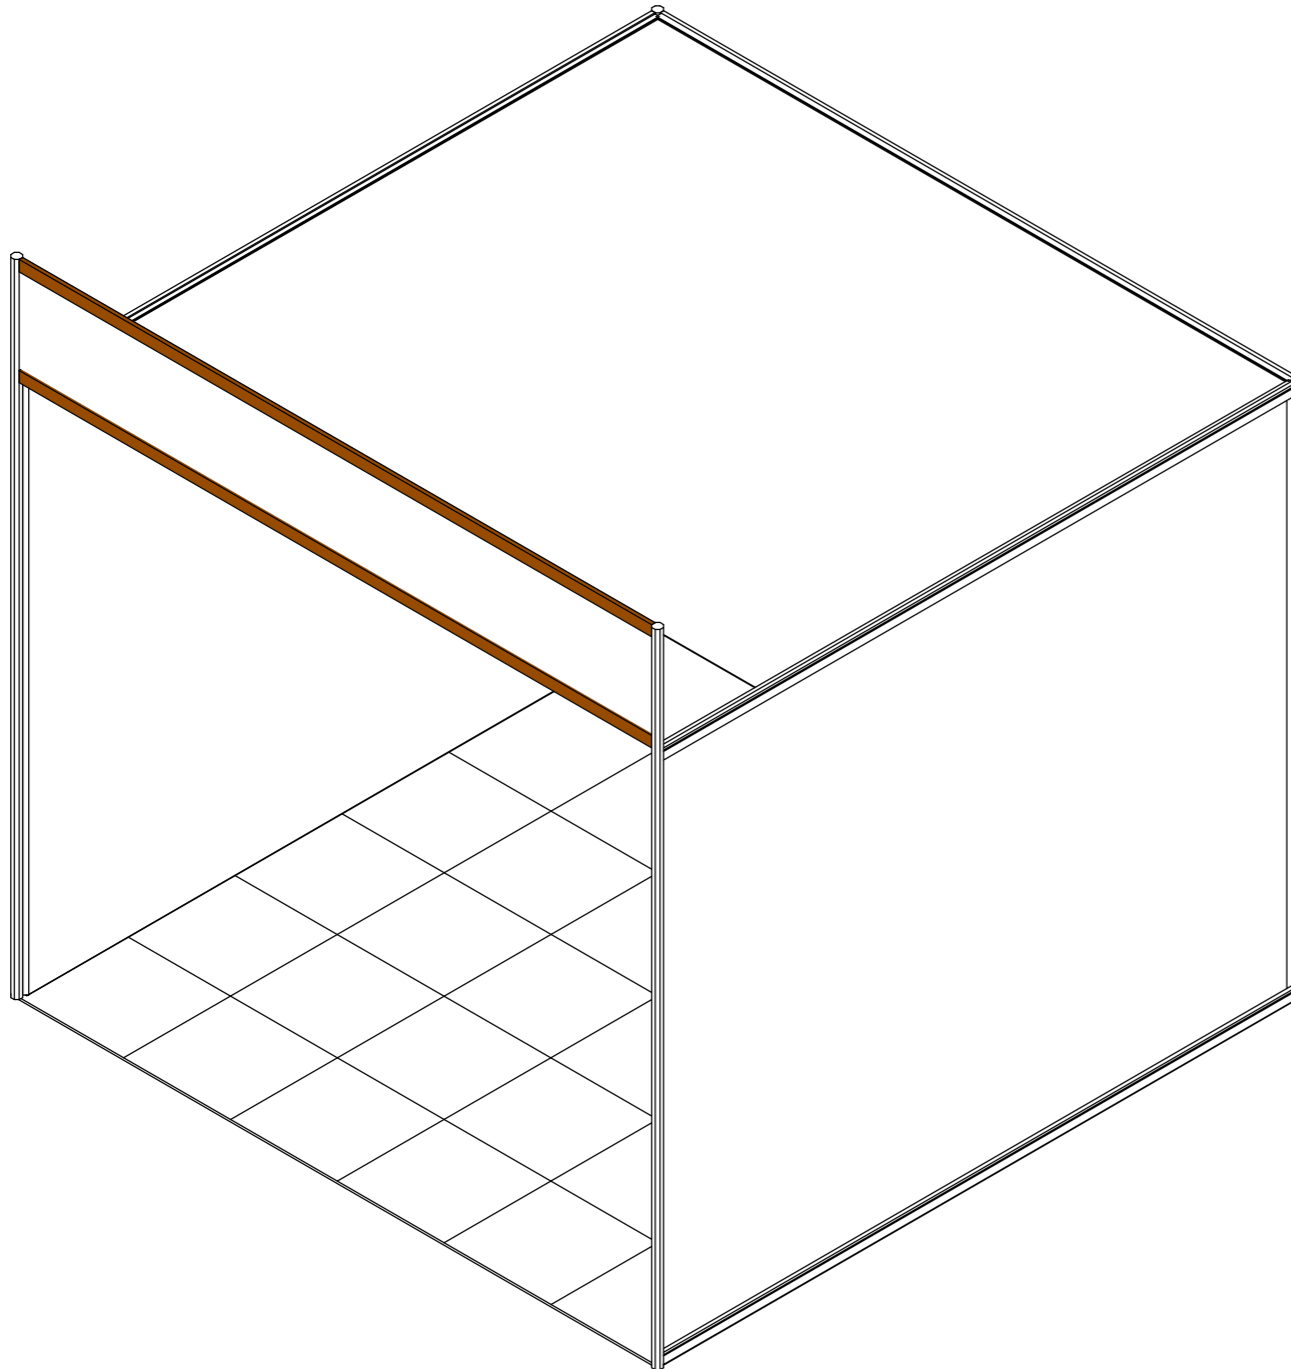

1 BREAKDOWN - BRACES

Breakdown Braces - Z400	
Qty	Type
4	2960

Breakdown Braces - Z460	
Qty	Type
6	2960

Breakdown Braces Curved - Z400	
Qty	Type

Breakdown Braces - Z560	
Qty	Type

- Brace - 210
- Brace - 313
- Brace - 460
- Brace - 667
- Brace - 710
- Brace - 960
- Brace - 1374
- Brace - 1460
- Brace - 1960
- Brace - 2460
- Brace - 2788
- Brace - 2960
- Brace - 3460
- Brace - 3960
- Brace - 4960
- Brace - 4460

Layout - Flooring		
Name	Area	Carpet Tiles
Carpet - Charcoal	9 m <sup>2</sup>	36




8 Harry Street, Robertsham, 2091.  
PO Box 993 Southdale,  
2135, Johannesburg, South Africa

Head Office: (Johannesburg) - tel: +27 11 210 2500, fax: +27 11 680 9940  
Branches: (Cape Town) - tel: +27 21 526 3200, fax: +27 21 552 1841  
(Durban) - tel: +27 31 563 1023, fax: +27 31 563 3244

www.gl-events.co.za

FABRIC OPTION\_HOMEMAKERS\_REV00

TECHNICAL CUTTING LIST build up:  
break down:

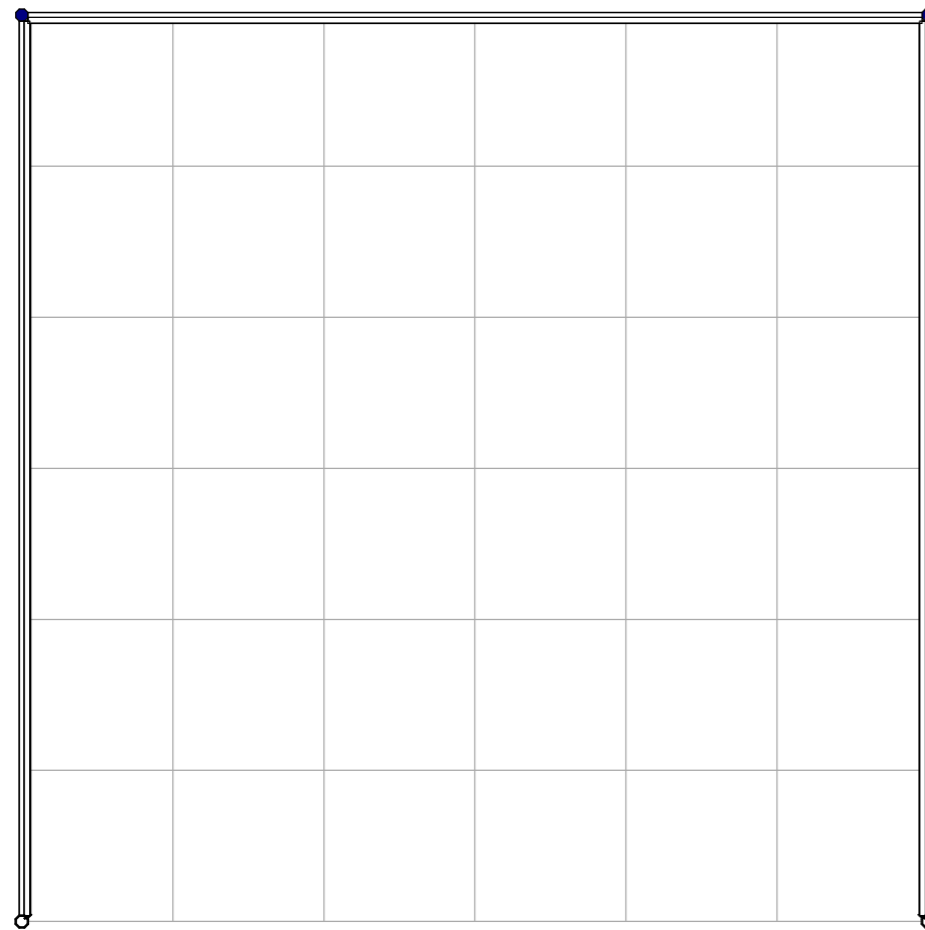

1 BREAKDOWN POLES BELOW 2500mm  
1 : 25

Breakdown S100 - Uprights		
Description	Qty	Height
S100	2	2500
S100	2	3000

- S100 - 50
- S100 - 175
- S100 - 250
- S100 - 300
- S100 - 400
- S100 - 500
- S100 - 750
- S100 - 1000
- S100 - 1200
- S100 - 1500
- S100 - 2000
- S100 - 2500

Breakdown S108 - Uprights		
Description	Qty	Height

Breakdown S201 - Uprights		
Description	Qty	Height




8 Harry Street, Robertsham, 2091.  
PO Box 993 Southdale,  
2135, Johannesburg, South Africa

Head Office: (Johannesburg) - tel: +27 11 210 2500, fax: +27 11 680 9940  
Branches: (Cape Town) - tel: +27 21 526 3200, fax: +27 21 552 1841  
(Durban) - tel: +27 31 563 1023, fax: +27 31 563 3244

www.gl-events.co.za

FABRIC OPTION\_HOMEMAKERS\_REV00

TECHNICAL CUTTING LIST build up:  
break down:

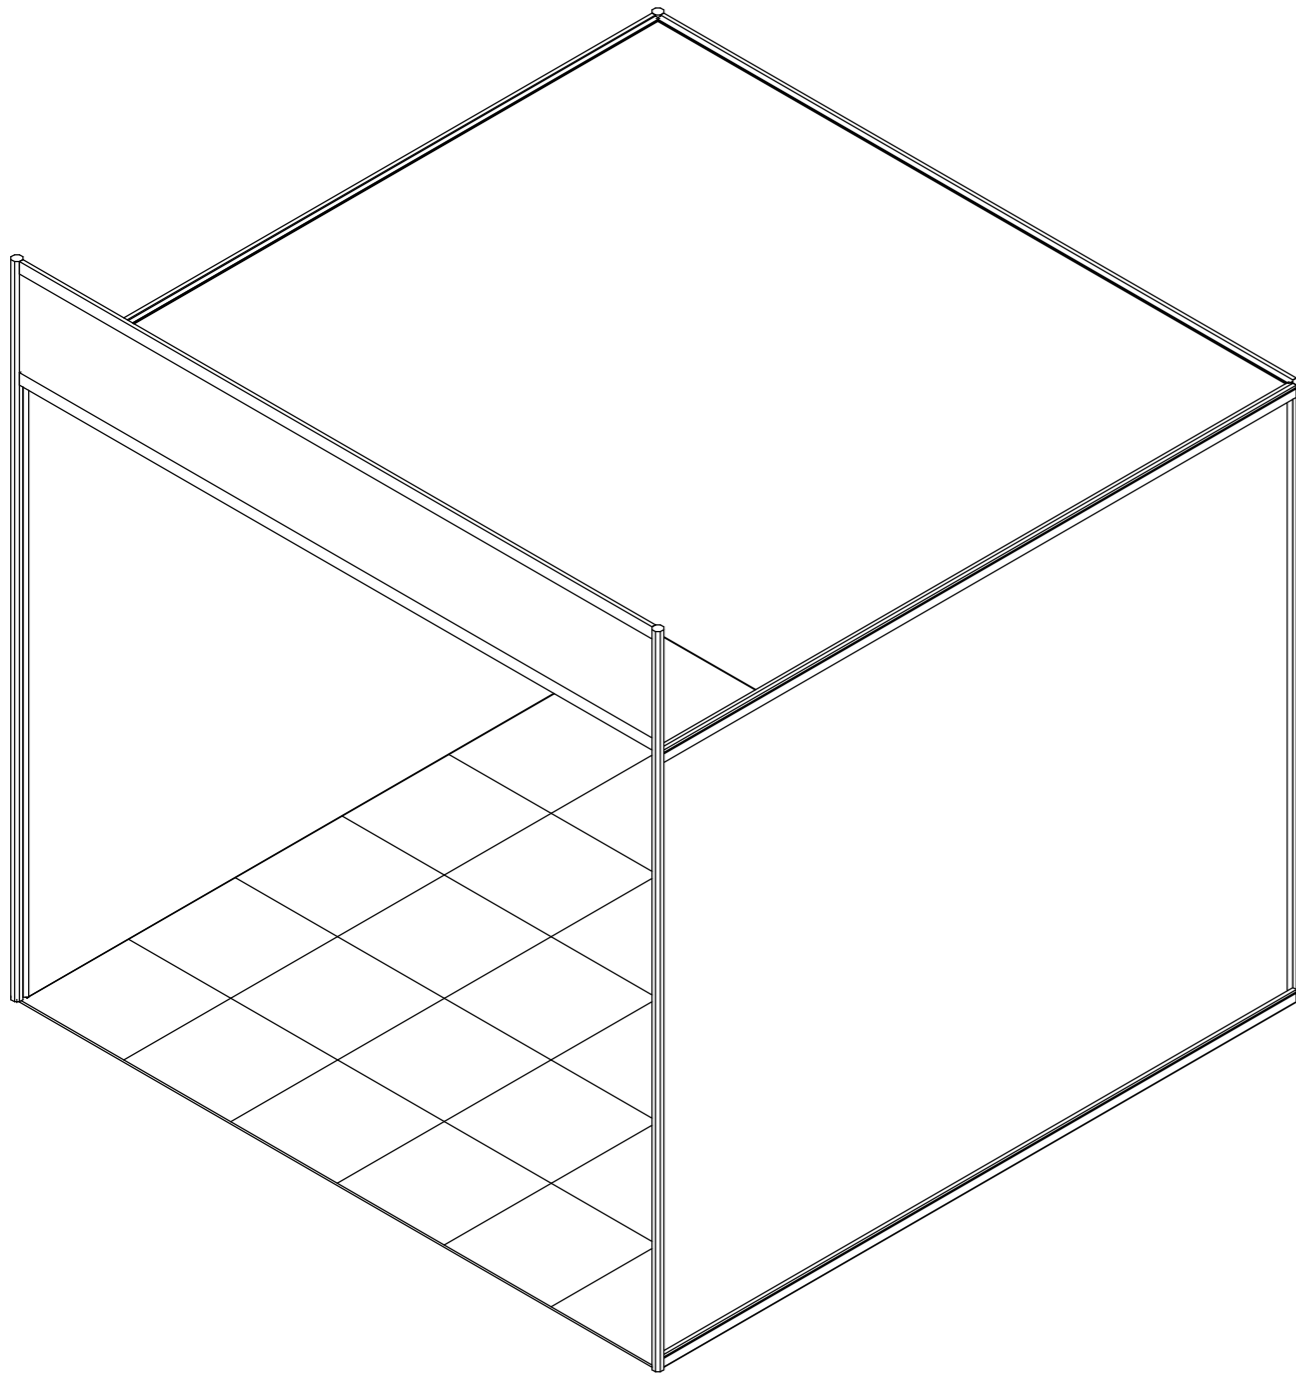


1 BREAKDOWN - PANELS

Breakdown Panels - Curved			
Qty	Length	Height	Panel Material

Breakdown Panels - Straight			
Qty	Length	Height	Panel Material
1	2980	420	G 2

Breakdown Panels - 16mm Feathered			
Qty	Length	Height	Panel Material
1	2960	900	White

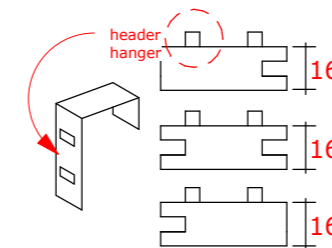

Breakdown Panels - Clip-on			
Qty	Length	Height	Panel Material



Breakdown Panels - Fabric			
Qty	Length	Height	Panel Material
3	2960	2480	G 1 Fabric